


OFFICE OF THE MARION COUNTY SURVEYOR  
SECTION RECORD CORNER  
SECTION 26 TOWNSHIP 16 RANGE 4  
DATE: -7-8-99- 10-16-06  
PARTY CHIEF: Kiste-- Wilcoxon  
CREW: \_\_\_\_\_  
TYPE OF MARKER: Copperweld found  
METHOD OF ESTABLISHMENT: County: 5-24-94

NOTE: This corner position represents a title corner and may not necessarily be in the position of the Record corner.

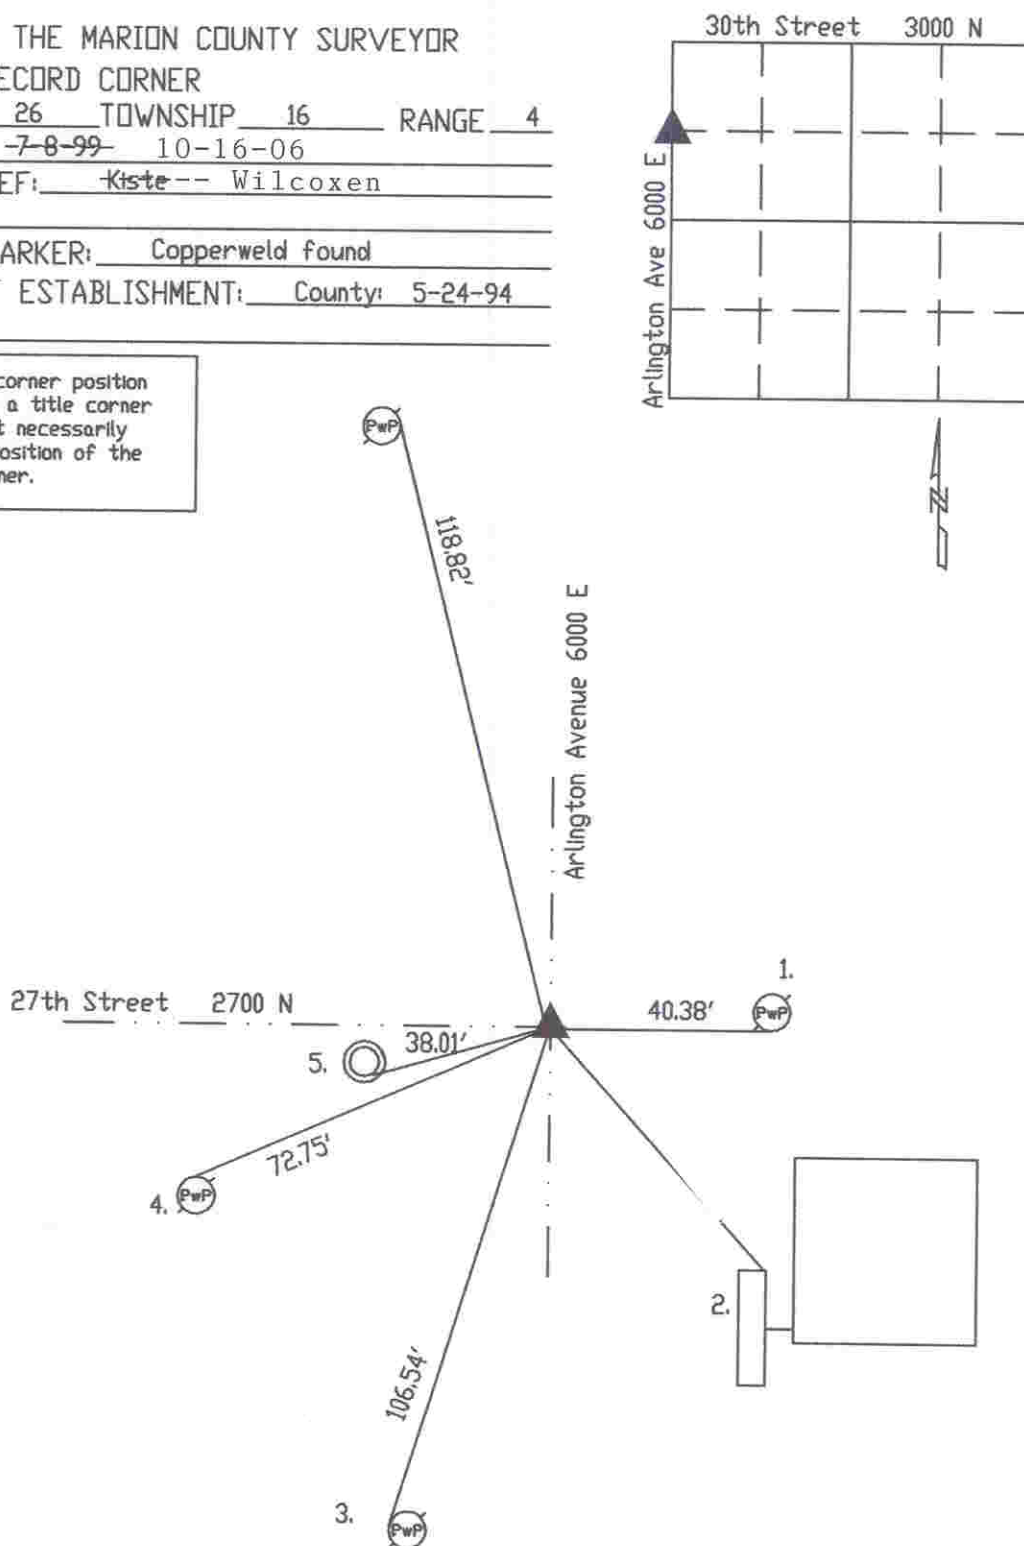

SX642612

REF.	DISTANCE	DESCRIPTION
1.	40.38'	Due E to PK nail S PwP#38-446B 12'up
2.	56.69'	NE corner of concrete wall
3.	106.54'	PK nail W PwP#103-445B 8'up
4.	72.75'	PK nail N PwP#88-445B 10'up
5.	38.01'	Cut 'x' SE rim of manhole
6.	118.82'	PK nail E PwP#39=445B 12'up